


Atlantis Matrix™ D-Raintank

Storm Water Re-use Tank Design

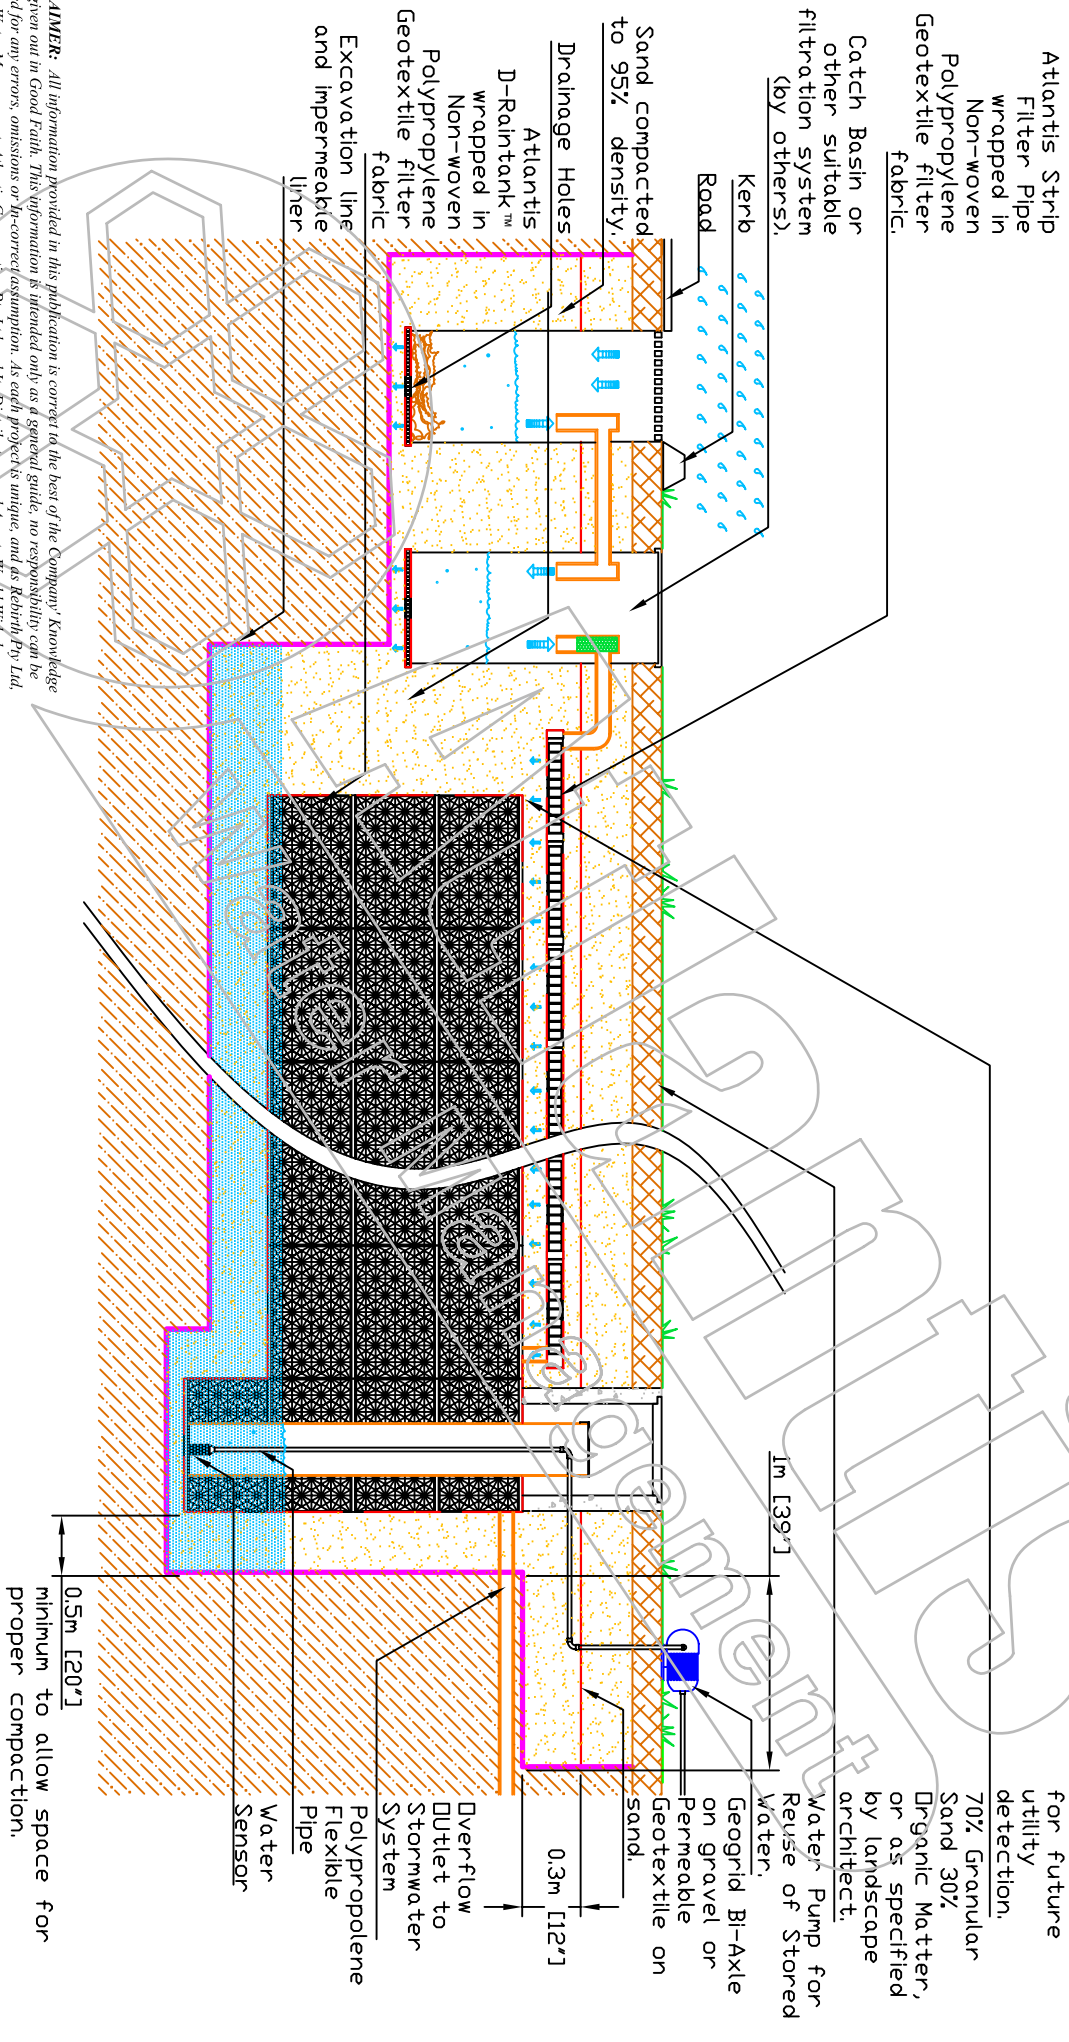

DISCLAIMER: All information provided in this publication is correct to the best of the Company's Knowledge and is given out in Good Faith. This information is intended only as a general guide, no responsibility can be accepted for any errors, omissions or in-correct assumption. As each project is unique, and as Rehirth Pty Ltd, Atlantis Water Management, Atlantis Corporation, Pty Ltd and its Distributors and Agents World Wide have no direct control over the methods employed by the User in Specifying, Installing or Supervising of the products hence no Responsibility is accepted by Rehirth Pty Ltd, Atlantis Water Management, Atlantis Corporation Pty Ltd and its Distributors and Agents World Wide. Users should satisfy themselves as to the suitability of the product for their purpose.

All product designs, and specification are subject to change without further notice. All Atlantis products are tested in approved NATA laboratories, and safe allowed tolerance should be practised in actual field, due to any unforeseen situations, onsite and on products. All material contained within this brochure is Copy write, and belongs to Rehirth Pty Ltd Australia. No part of this brochure may be reproduced or transmitted in any form or by any means, electronic, mechanical, photocopying, recording or otherwise, without prior written permission of Rehirth Pty Ltd, Australia, Atlantis Water Management, Atlantis Corporation Pty Ltd, Copyright © 2002 by Rehirth Pty Ltd, Australia, Atlantis Water Management, Atlantis Corporation Pty Ltd, Australia.

Tank Depths Available with Atlantis D-Raintank:

- Single Tank Height = 0.45m [17.72"]
- Double Tank Height = 0.88m [34.65"]
- Triple Tank Height = 1.31m [51.57"]
- Quadruple Tank Height = 1.74m [68.50"]
- Penta Tank Height = 2.17m [85.43"]

0.5m [20"] minimum to allow space for proper compaction.



"Water Management for Life"

Dwg No: APM-0021